


SHOP DRAWING	PROJECT : NATURAL HILL	RFA :	TYPE : COPPICE 2	LOCATION : PLOT 46	DRAWN DATE :	CHECK BY : (.....) Suthon Phanyusoh	DRAWN BY : (.....) Supaporn Khartramphung
---------------------	----------------------------------	--------------	----------------------------	------------------------------	---------------------	--	--

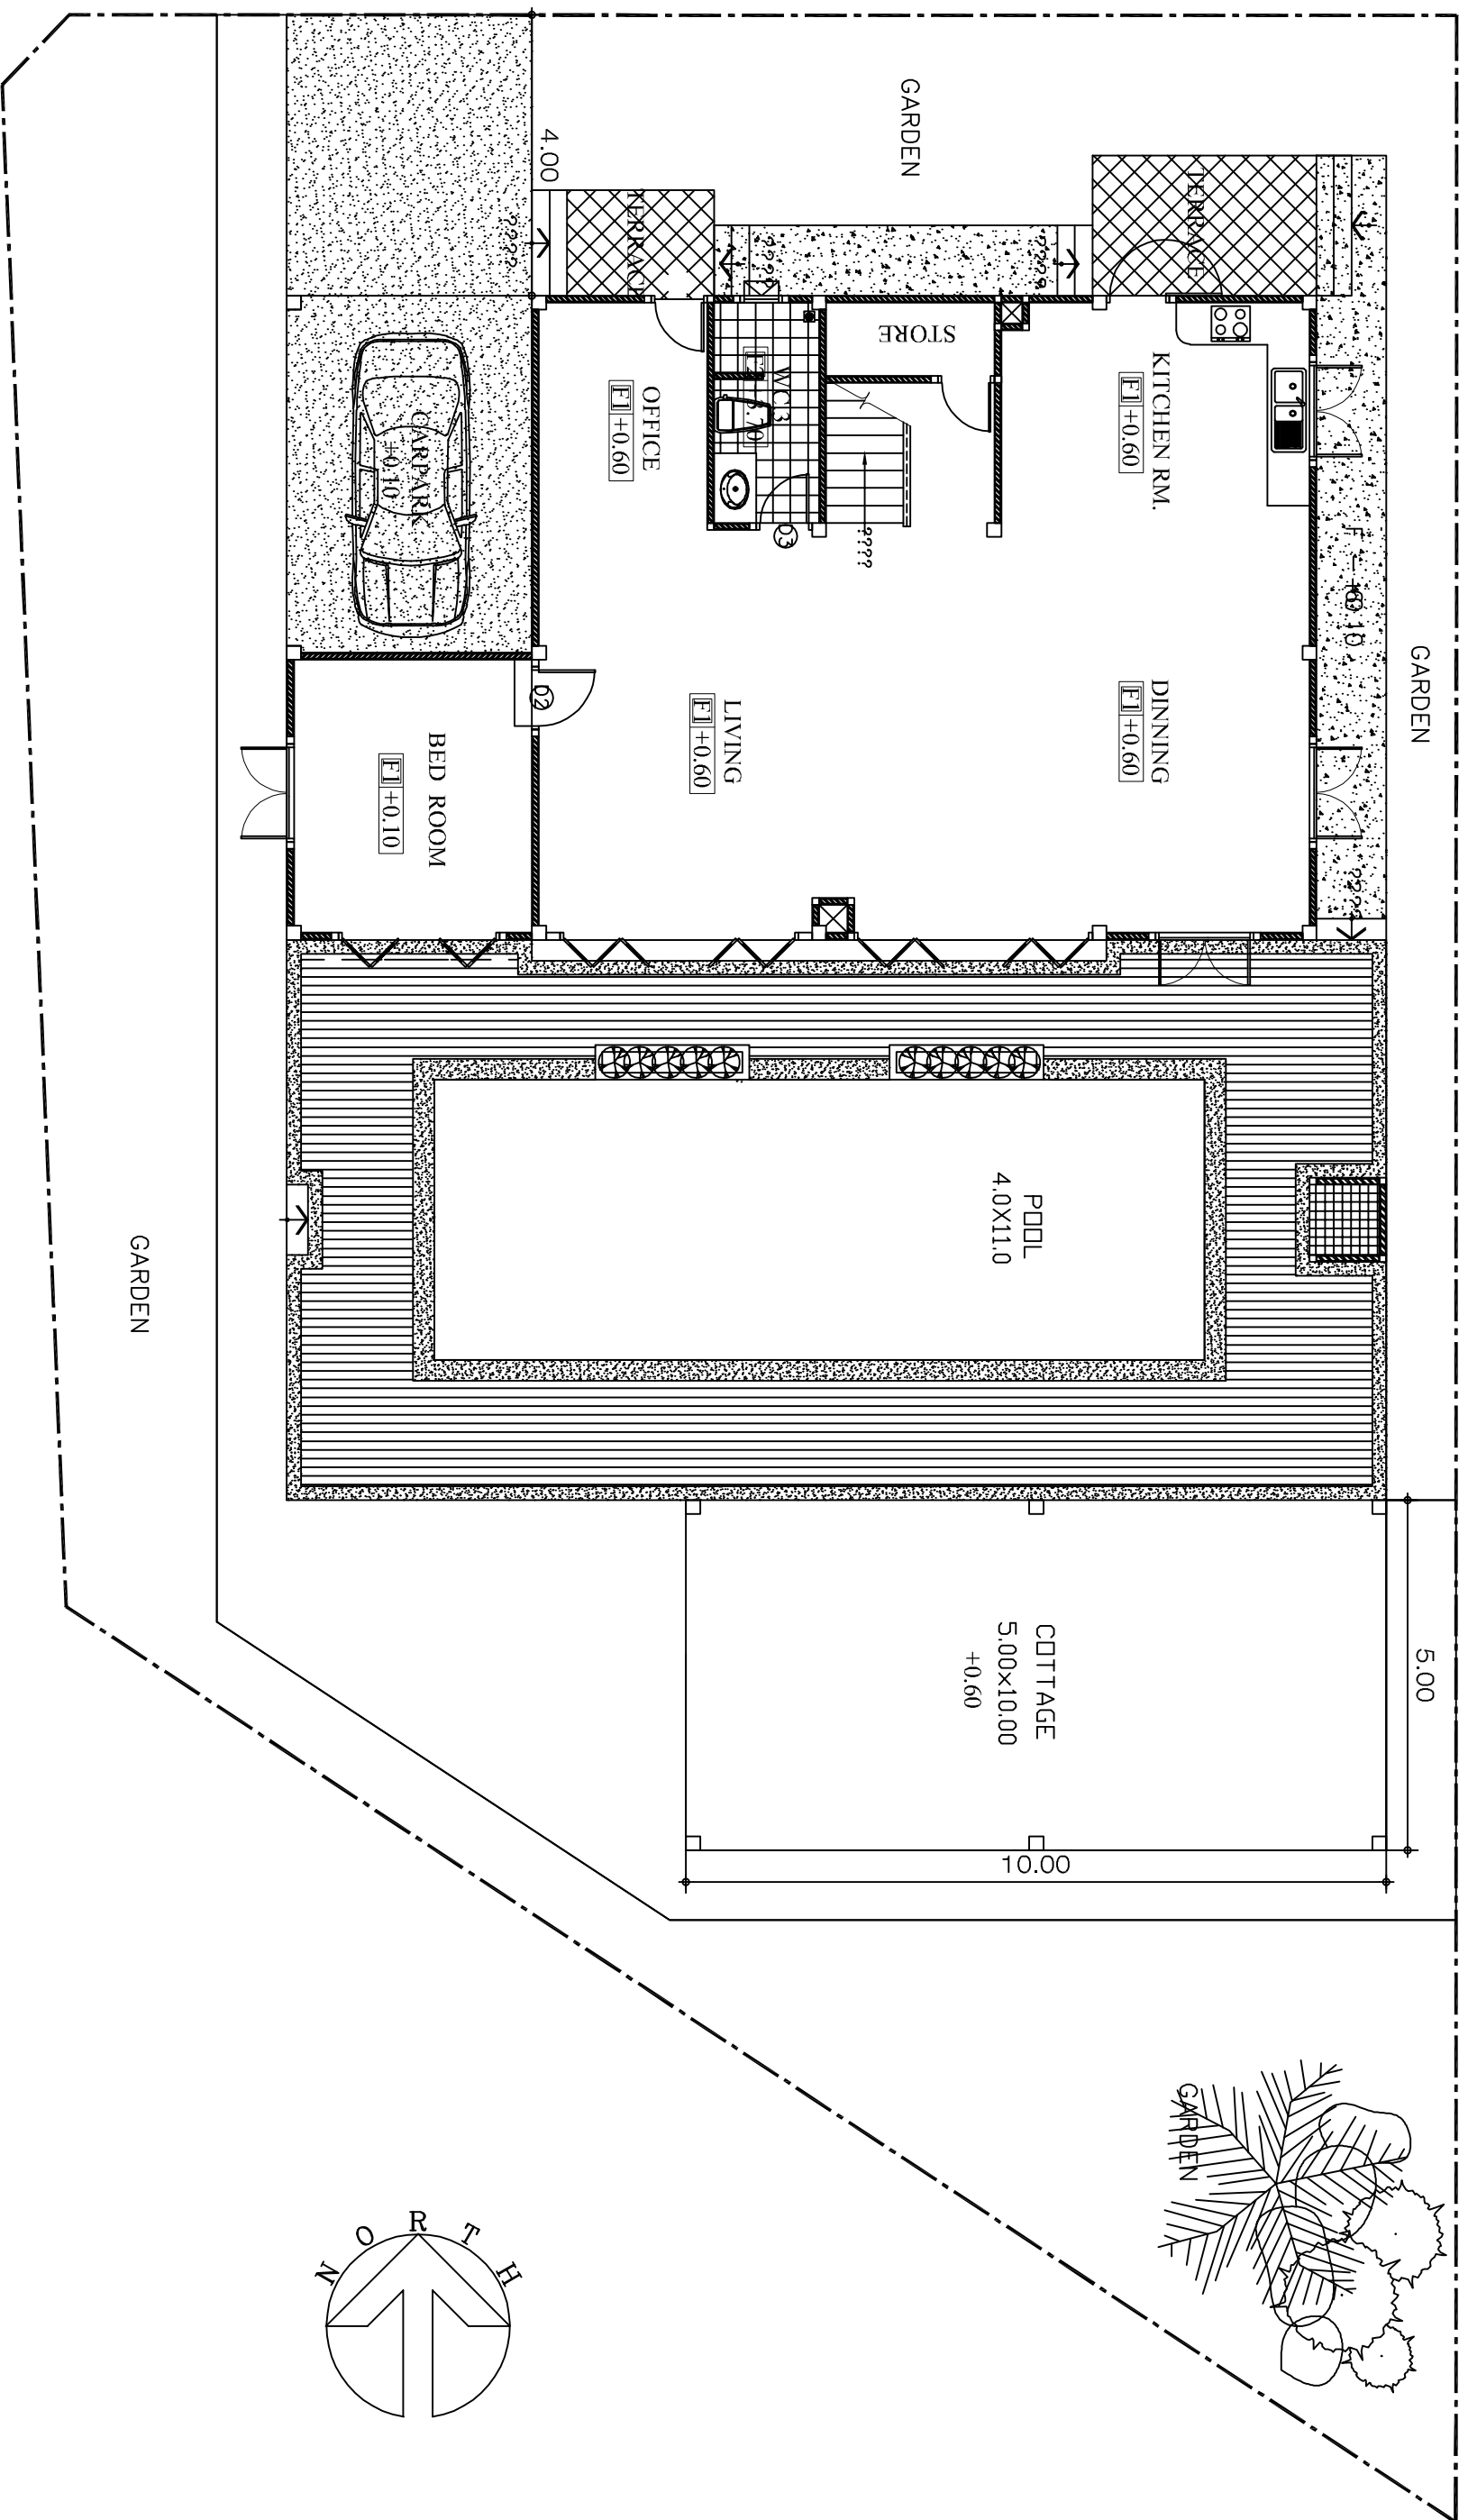

Layout
Scale 1:200